
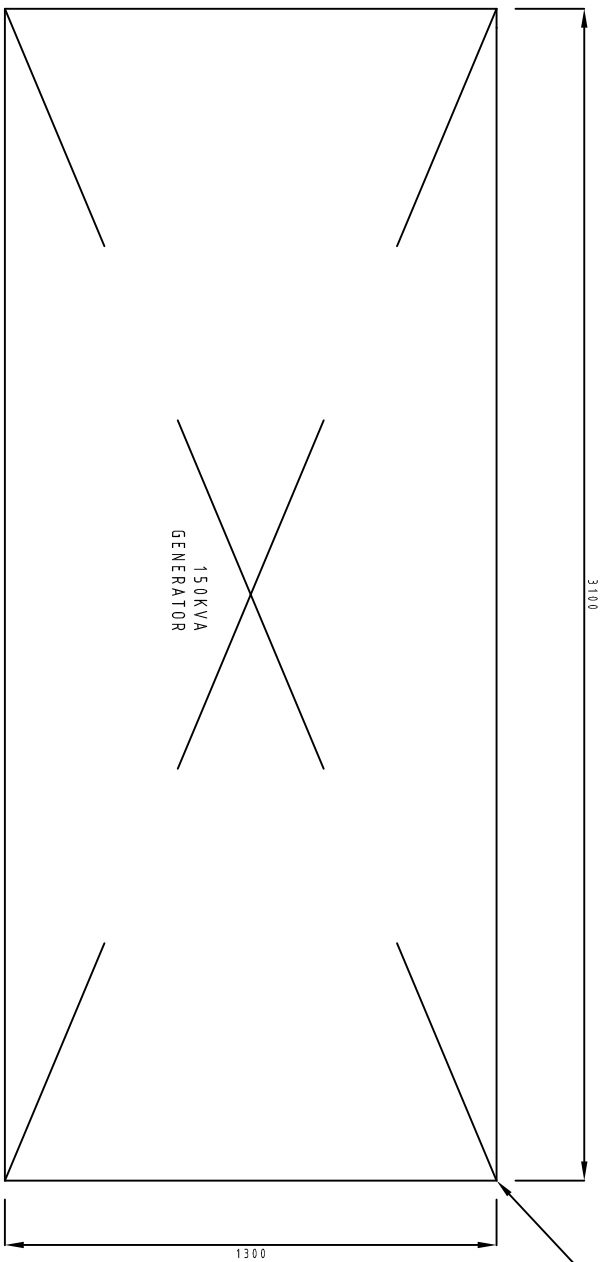


GEN-TEK

POWERED GENERATOR SOLUTIONS

Gen Motion Ltd Trading as GEN TEK
 101 Derby Rd Judiths Park JHB 2000
 Tel: +27 11 677 7550 Fax: +2711 614 5641
 Website: www.gen-tek.co.za E-mail: sales@gen-tek.co.za

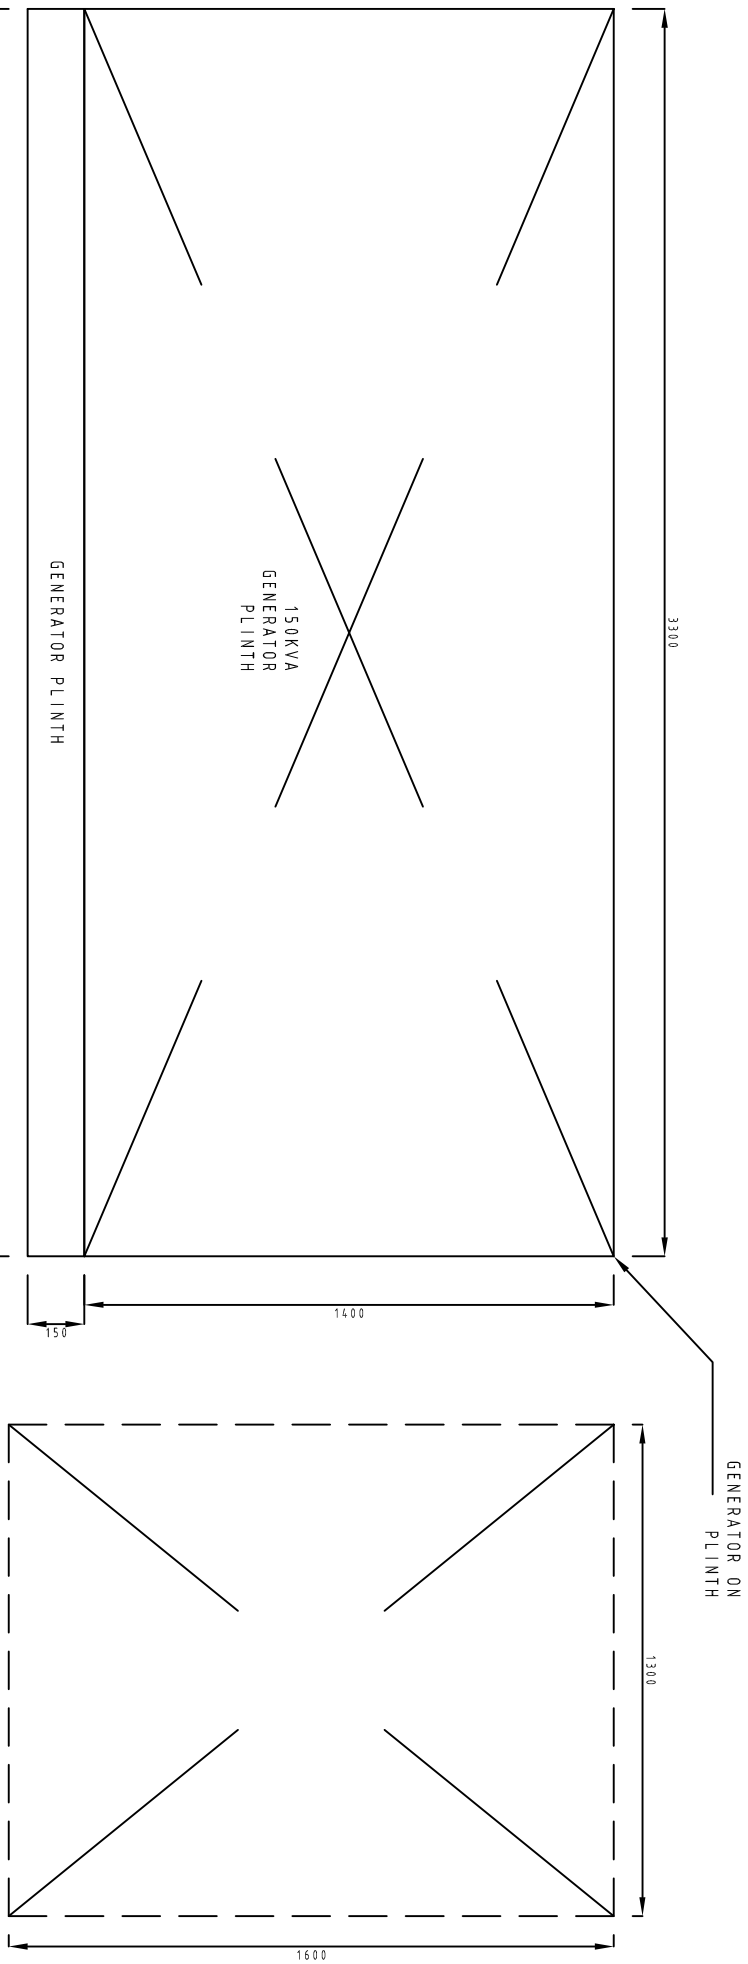

Note
 The concrete plinth needs to be a minimum 30MPa concrete either vibrated or with 193 mesh, 50mm from the top.
 The generator should be situated 800mm away from walls at all sides for ventilation & service purposes.

ELECTRICAL NOTES:

Rev	Description	Date
1	GENERATOR PLINTH	

PROJECT TITLE:

THIS IS AN AUTOCAD GENERATED DRAWING

DRAWING TITLE:

150KVA GENERATOR
 PLINTH DETAIL

DRAWING NO.
 E100

REVISION:
 1

DATE:
SCALE:
DESIGNED:
DRAWN:
CHECKED: