


# GEN-TEK

POWERED GENERATOR SOLUTIONS

Gen Motion Ltd Trading as GEN TEK  
 101 Derby Rd Judiths Park JHB 2000  
 Tel: +27 11 677 7550 Fax: +2711 614 5641  
 Website: www.gen-tek.co.za E-mail: sales@gen-tek.co.za

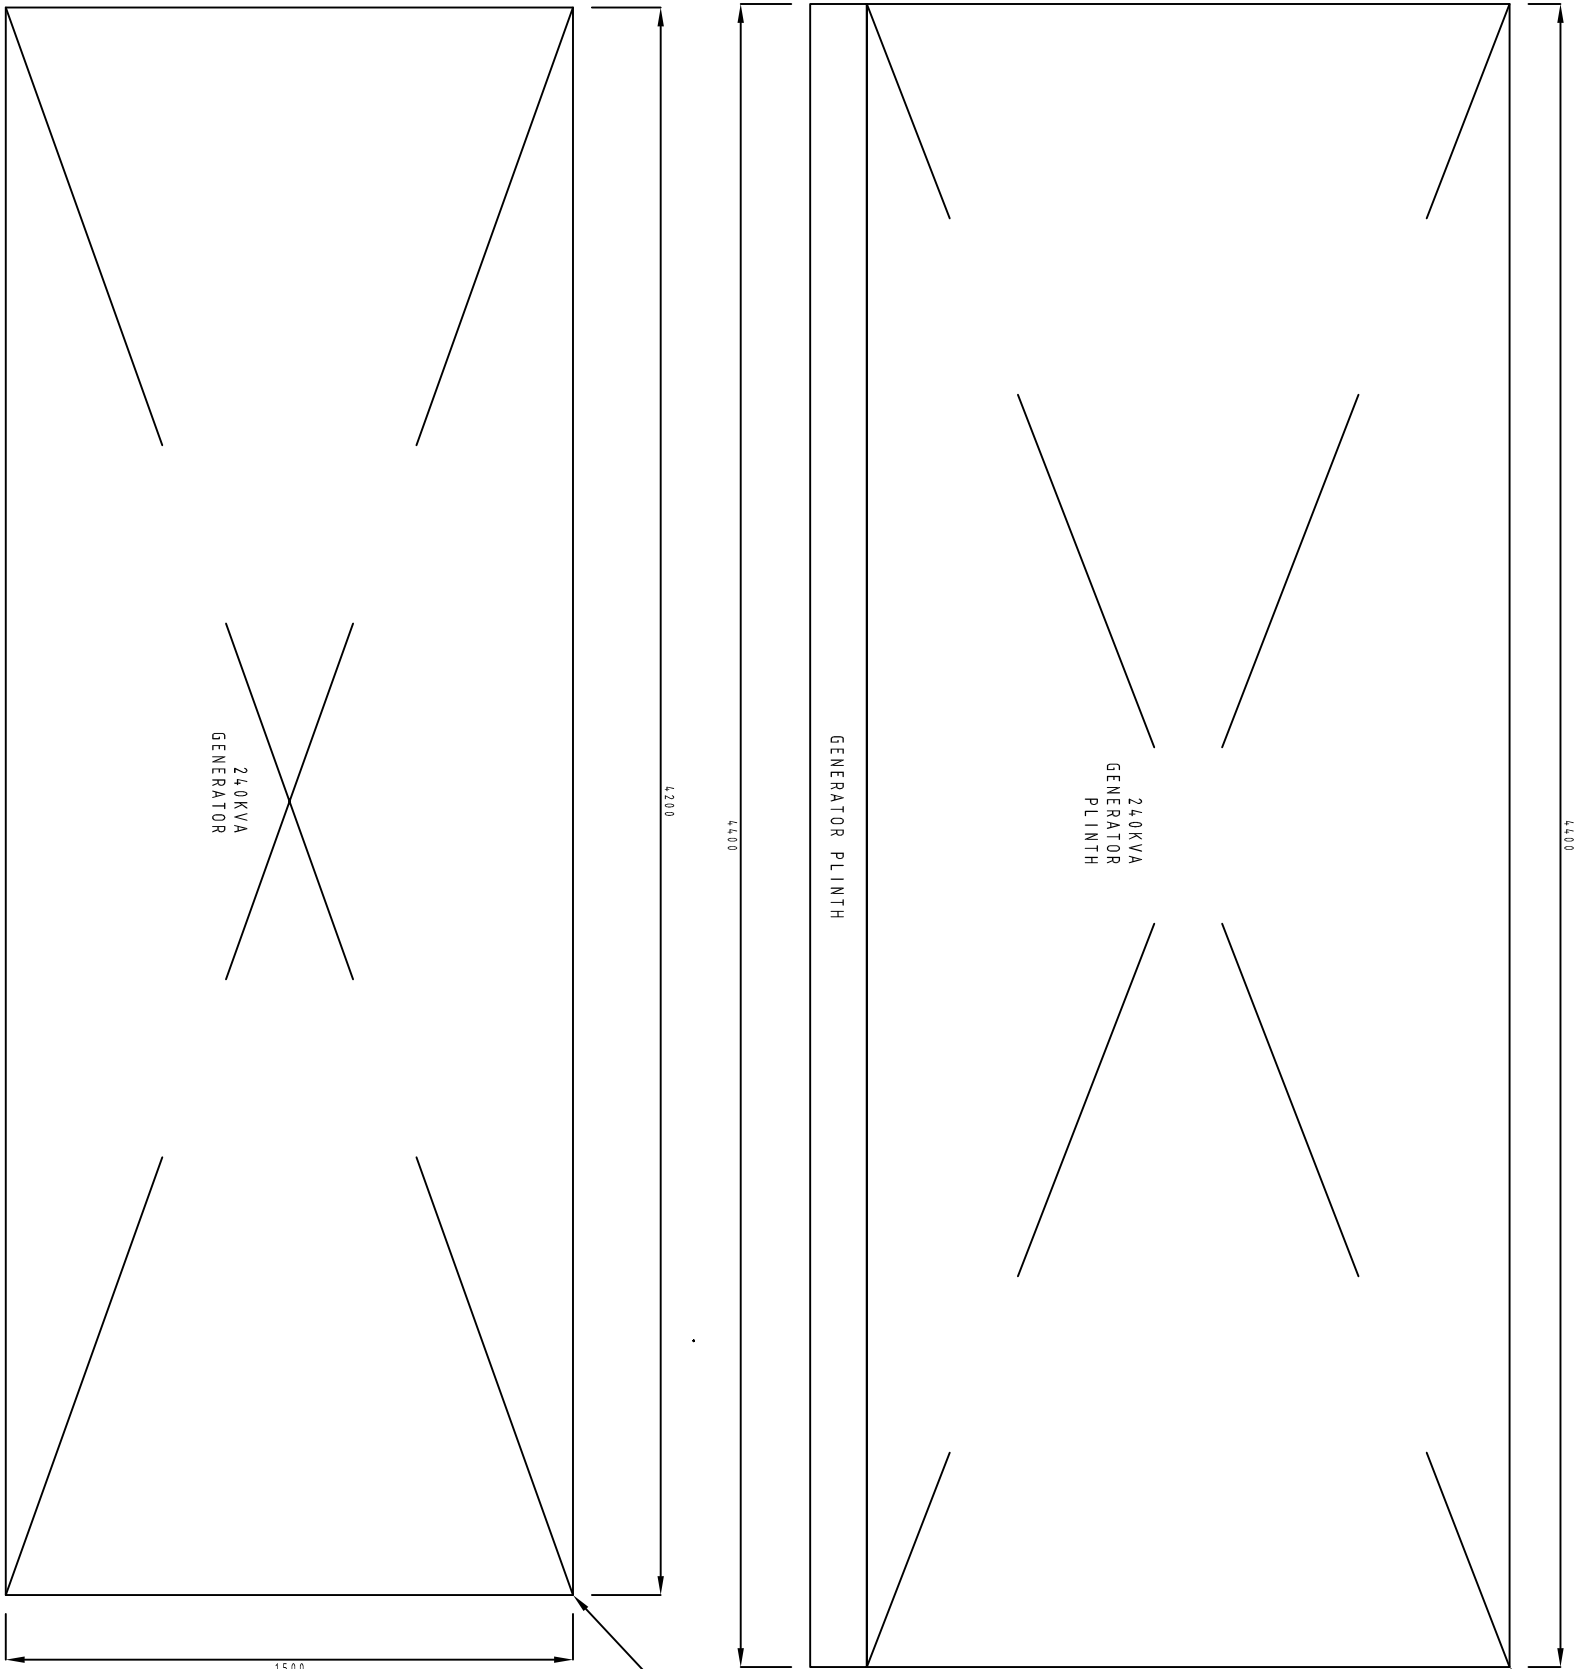

**Note**  
 The concrete plinth needs to be a minimum 30MPa concrete either vibrated or with 193 mesh, 50mm from the top.  
 The generator should be situated 800mm away from walls at all sides for ventilation & service purposes.

**ELECTRICAL NOTES:**

Rev	Description	Date
1	GENERATOR PLINTH	

**PROJECT TITLE:**

**DRAWING TITLE:**

240KVA GENERATOR  
 PLINTH DETAIL

THIS IS AN AUTOCAD GENERATED DRAWING

DRAWING NO.  
 E 100

REVISION:  
 1

DATE:  
 SCALE:  
 DESIGNED:  
 DRAWN:  
 CHECKED: